

Parcel No. 202-06-015K
Project No.
 NEW RIVER FLOODPLAIN MITIGATION PROJECT
Item No.
 R-7222-116EX

DESCRIPTION

A parcel of land according to that certain Record number 1996-0424346, recorded at the office of the Recorder, Maricopa County, Arizona, described as follows:

That part of the Northeast quarter of GLO Lot 1, Section 22 - T7N, R2E of the G&SRB&M described as follows:



BEGINNING at a point on the East line of said Northeast quarter of GLO Lot 1 which is 510 feet South of the Northeast corner thereof; thence West 307 feet; thence Southwesterly to a point which is 365 feet West and 20 feet North of the Southeast corner of said Northeast quarter of Lot 1; thence South 20 feet to the South line of said Northeast quarter of Lot 1; thence East along said South line 365 feet to the Southeast corner of said Northeast quarter of Lot 1; thence North along the East line of said Northeast quarter of Lot 1 to the **POINT OF BEGINNING**.

The above described parcel contains 44,465 square feet or 1.0208 acres more or less.

MARICOPA COUNTY		
Prelim: 05/13/2019	Chk: JA	Appr: LV 05-14-2019
Rev:		
Maricopa County Real Estate Department		

GRANTOR _____ **DATE** _____

EXHIBIT "A"

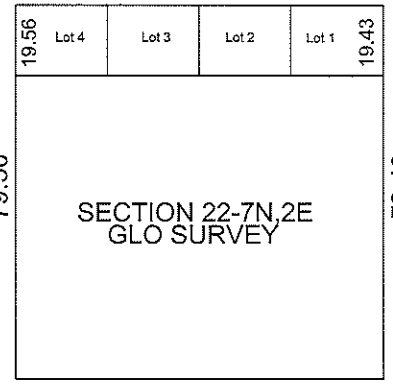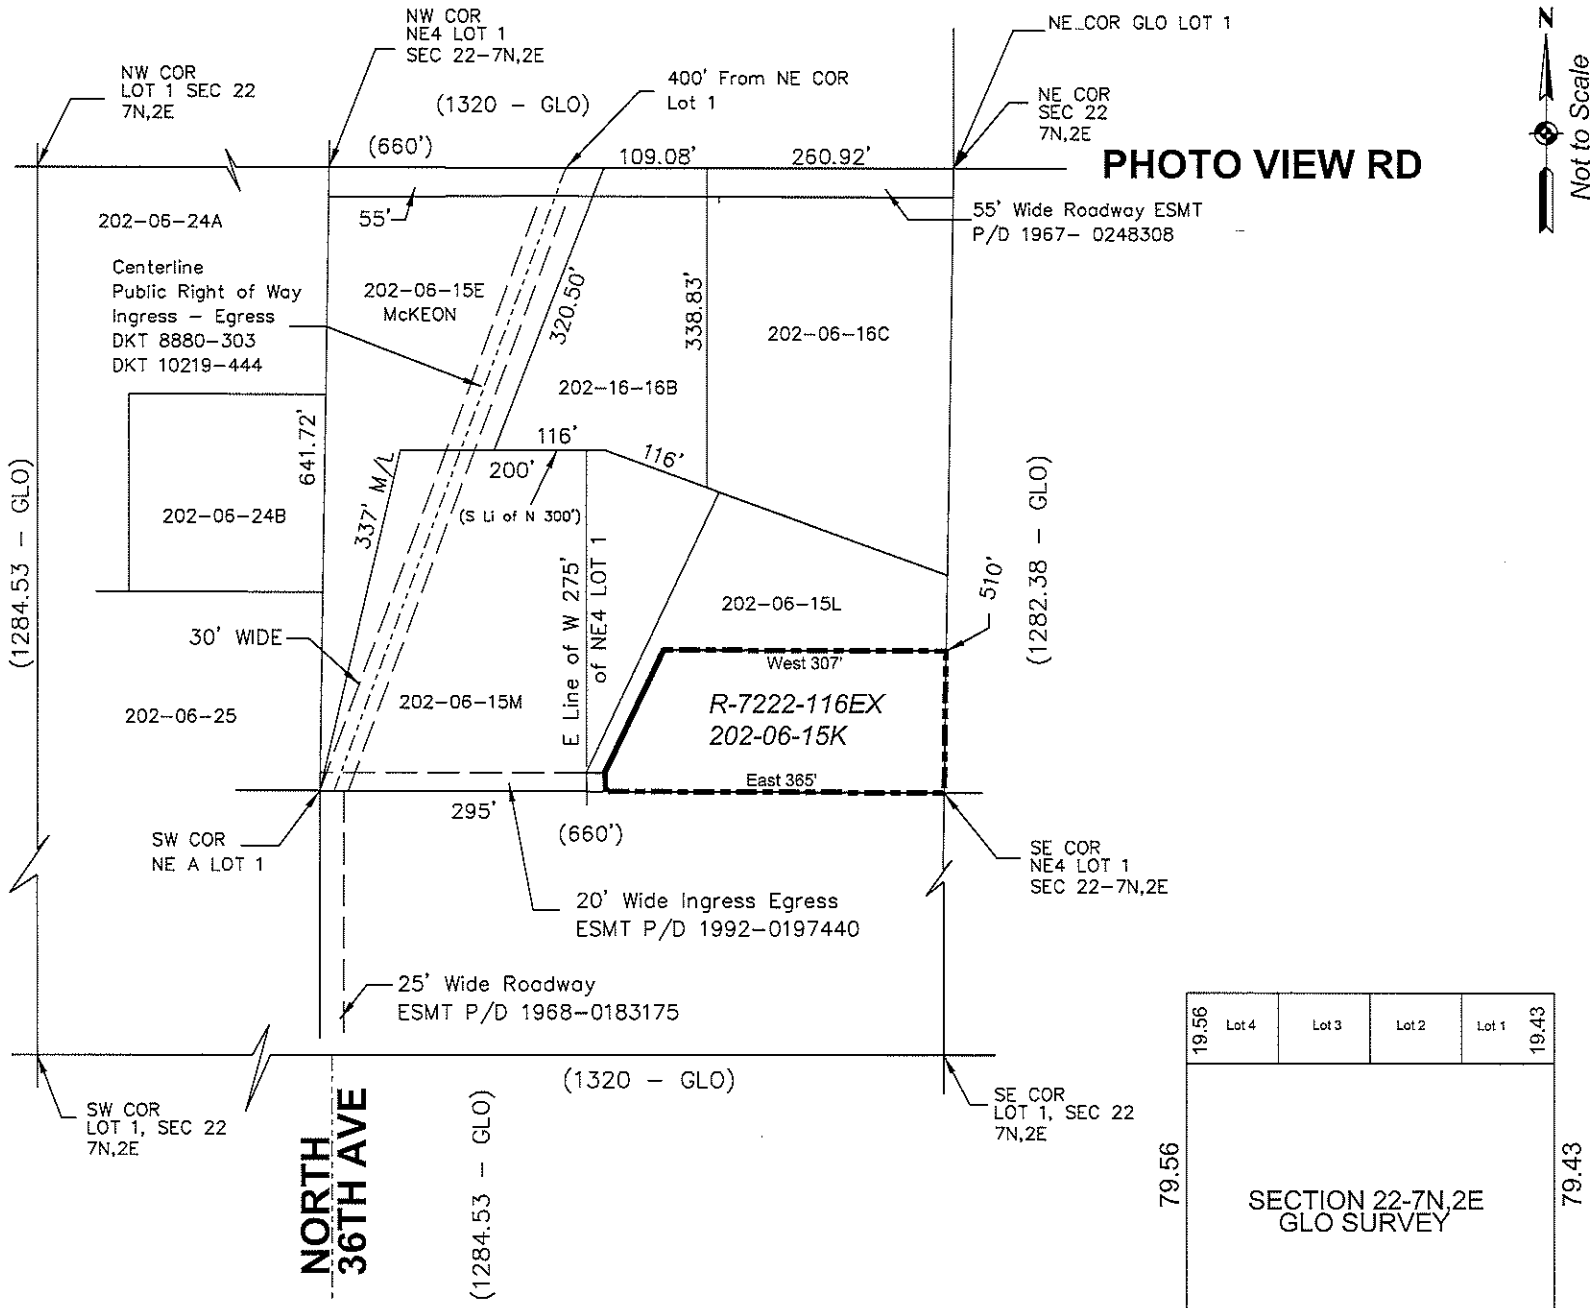

R-7222-116EX Area: 44,464 square foot or 1.0208 acres

EXHIBIT TO ACCOMPANY LEGAL DESCRIPTION	
Flood Control District of Maricopa County	
PROJECT NAME	
MARICOPA COUNTY REAL ESTATE DEPARTMENT	
Agent:	S.S.
Tech:	J.A.
Date:	05-07-2019
Revised:	